


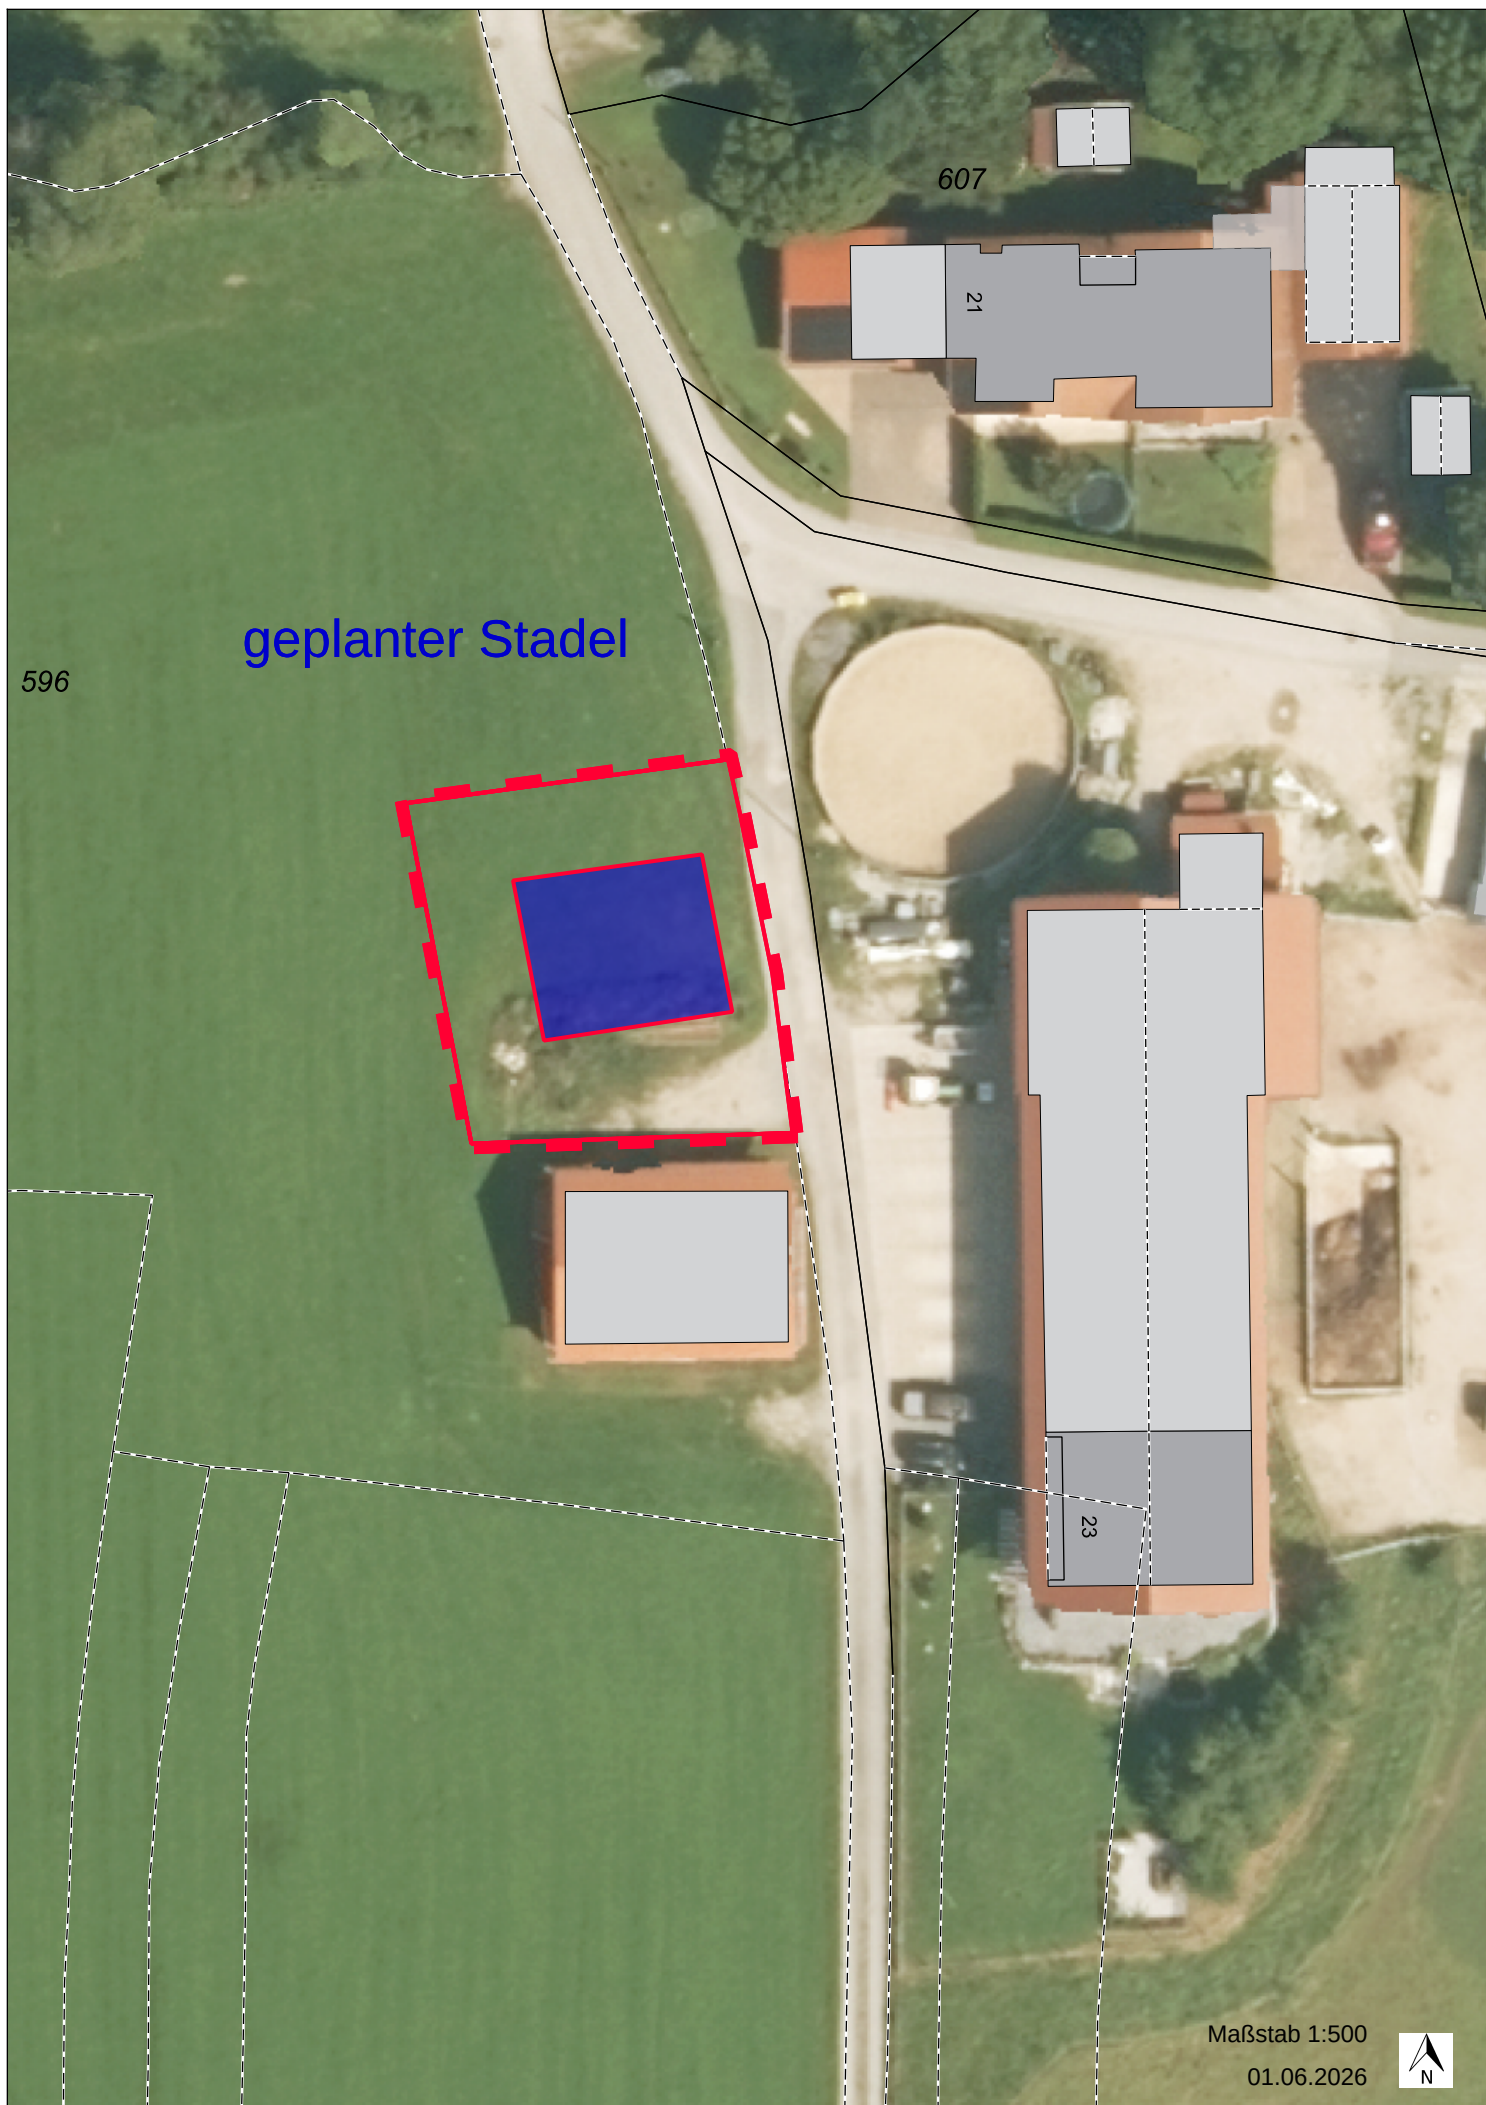

596

geplanter Stadel

607

21

23

Maßstab 1:500

01.06.2026

